


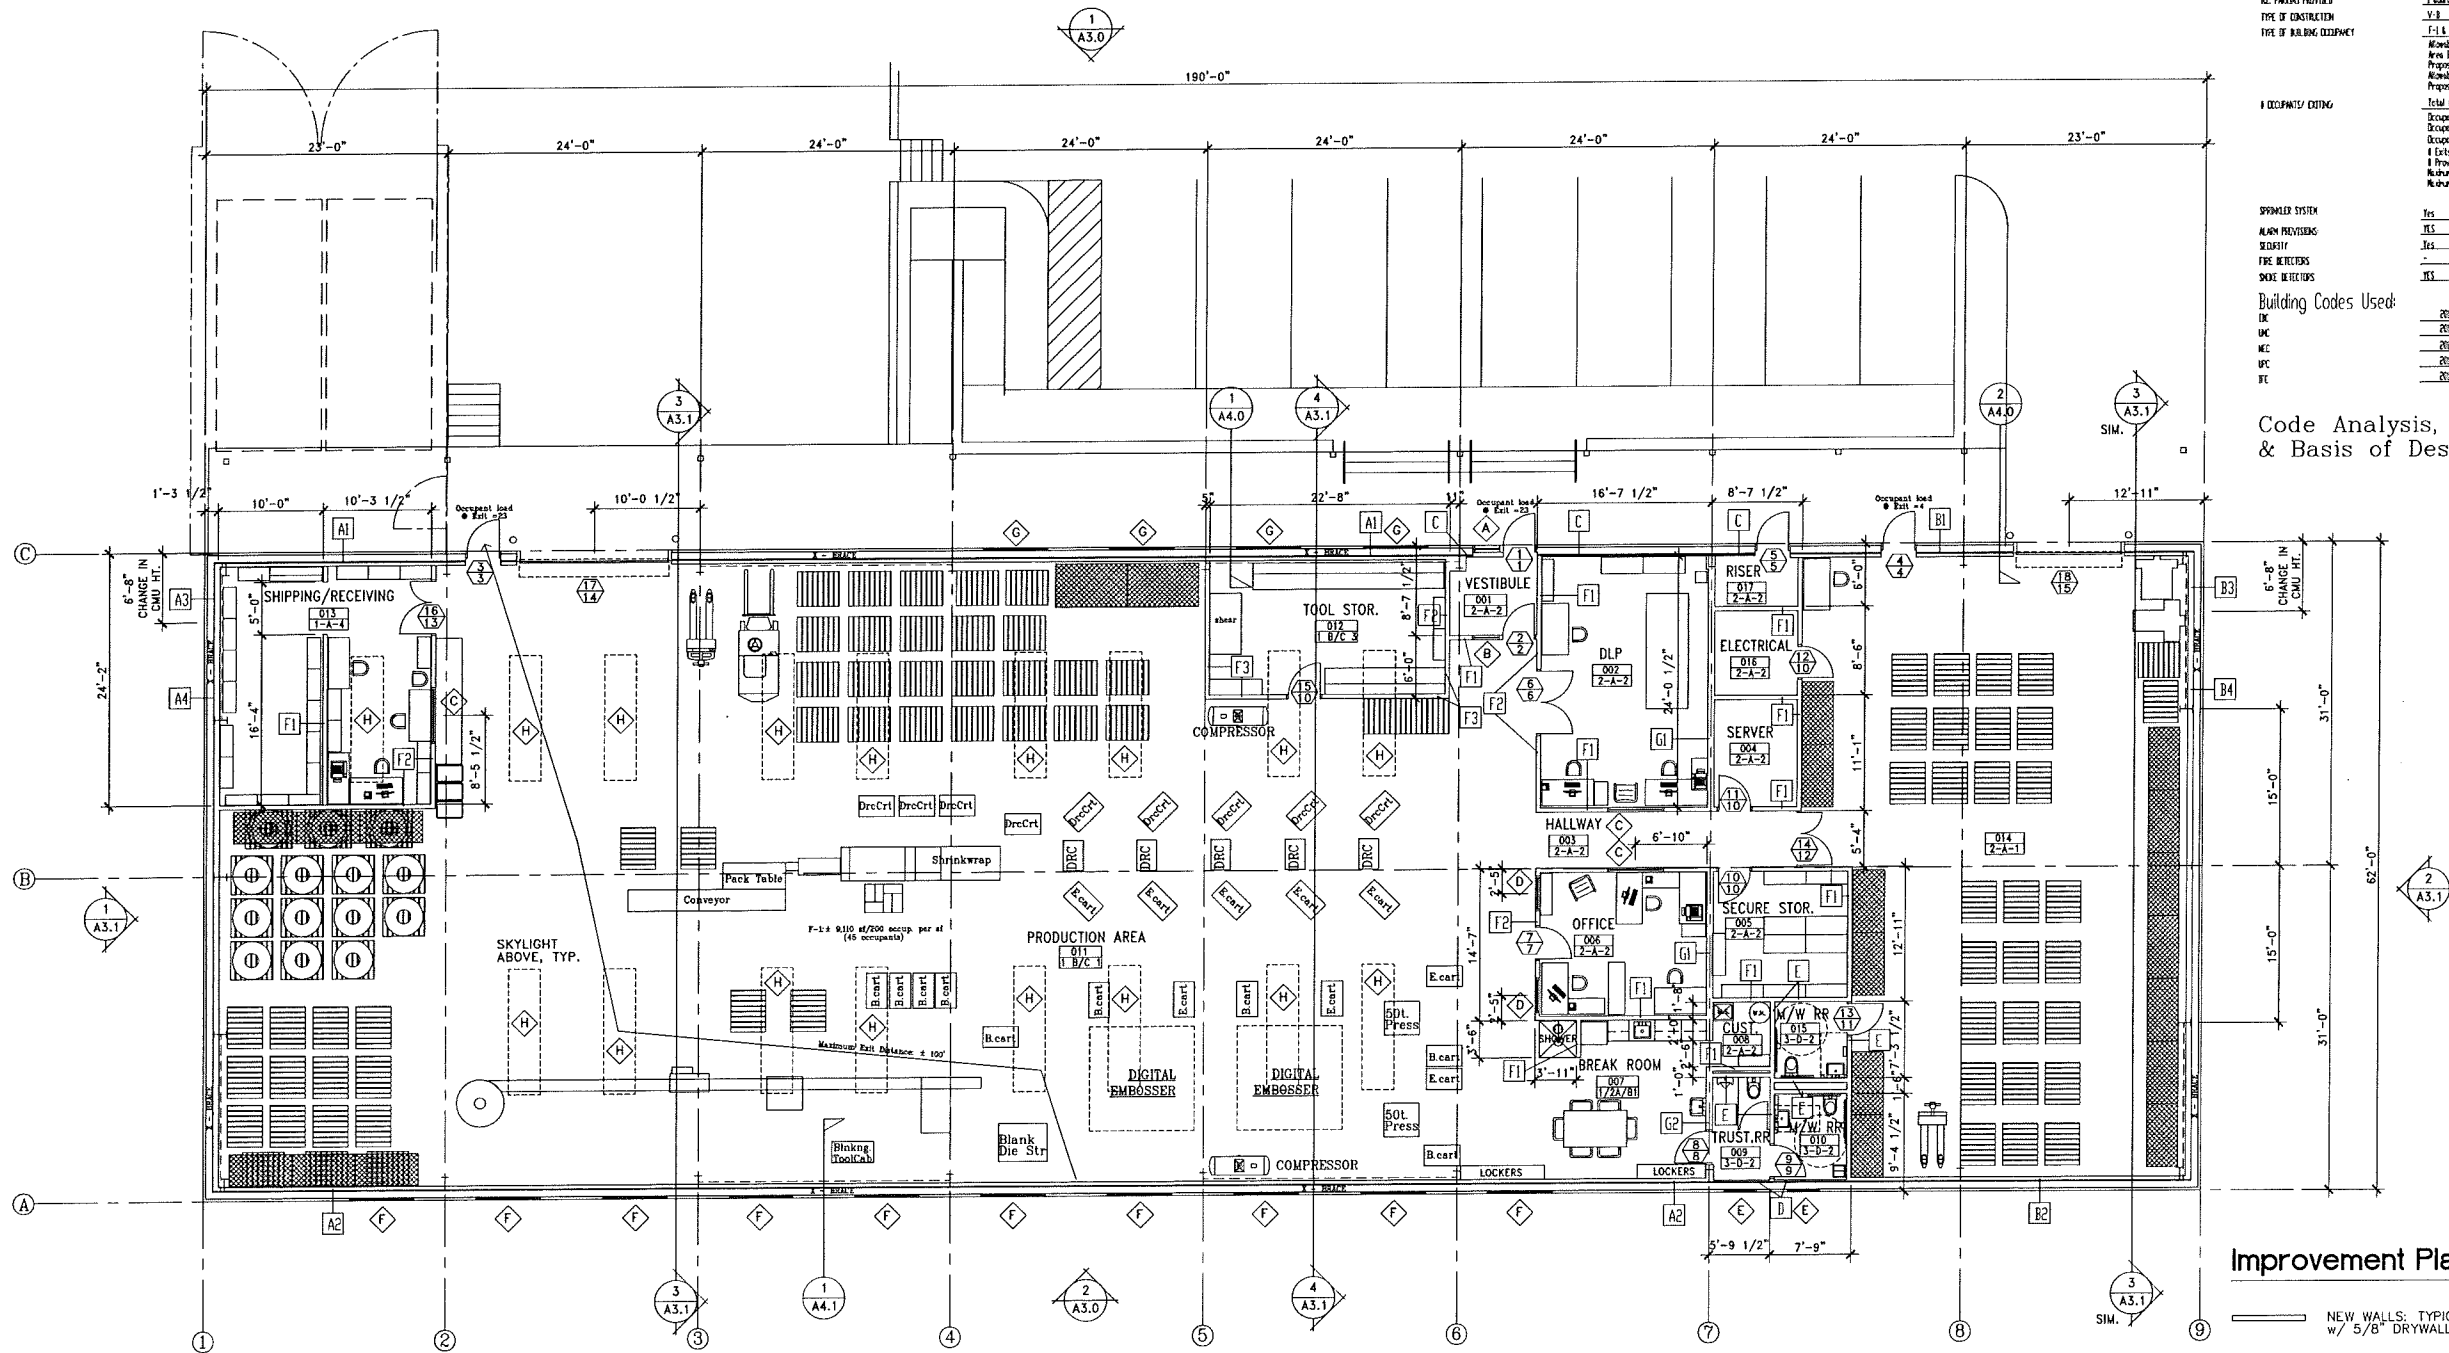

TAG PLANT SCHEMATIC FLOOR PLAN - 11,780 Gross Sq. Ft.

1/8" = 1'-0"

1

LEGEND:	PROPOSED
GOVERNMENTAL JURISDICTION	SPV / MCH / MNC / MCV
PROJECT ADDRESS	1701 S. 1st St., Carson City, NV
PARKING REQUIREMENTS	1 per 400 sq. ft. of floor area
PARKING PROVIDED	8 - 1 per 400 sq. ft. of floor area
ALL PARKING PROVIDED	1 additional space
TYPE OF CONSTRUCTION	Y-3
TYPE OF BUILDING OCCUPANCY	F-1 & F-2 non-separated
1 OCCUPANTY EXTING	Available Area: 8,500 sq. ft. / 5,000 sq. ft. Area: 100,000 sq. ft. / 100,000 sq. ft. Proposed Area: 10,000 sq. ft. / 10,000 sq. ft. Available Height: 1 story - 12' Proposed Height: 1 story - 12'
SPRINKLER SYSTEM	Yes
ALARM PREVENTIONS	Yes
SECURITY	Yes
FIRE DETECTORS	Yes
SMOKE DETECTORS	Yes
Building Codes Used:	2012 2012 2012 2012 2012, as submitted by NCC

Code Analysis, Proj. Info., & Basis of Design

Improvement Plan Legend

- NEW WALLS: TYPICAL 3 5/8" MTL STUDS 16" w/ 5/8" DRYWALL, SEE WALL TYPE DESIGNATION
- DOOR SYMBOL: SEE DOOR SCHEDULE ON A-2.1
- ROOM SIGN: SEE: SIGN LEGEND (THIS SHEET)
- OFFICE: ROOM DESIGNATION ROOM FINISH SYMBOL, SEE A-2.1
- WALL TYPE DESIGNATION SYMBOL, SEE: A-2.1
- WINDOW TYPE SYMBOL, SEE: A-2.1

NOTE: DIMENSIONS GIVEN ARE TO FACE OF DRYWALL FINISH OR CENTER LINE, TYP.

revisions

architects + llc

environmental designers

25 North St.
Reno, NV 89509
775-329-8001
FAX 775-329-8292

project

NEW TAG PLANT @ NCC for
Department of Motor Vehicles
STATE PUBLIC WORKS DIVISION
Project # 13-C03
Carson City, Nevada

sheet title

FLOOR PLAN

drawn by

RV

checked by

RV

date

2/28/2014


log no.

11780


log plant - mch

sheet

A2.0

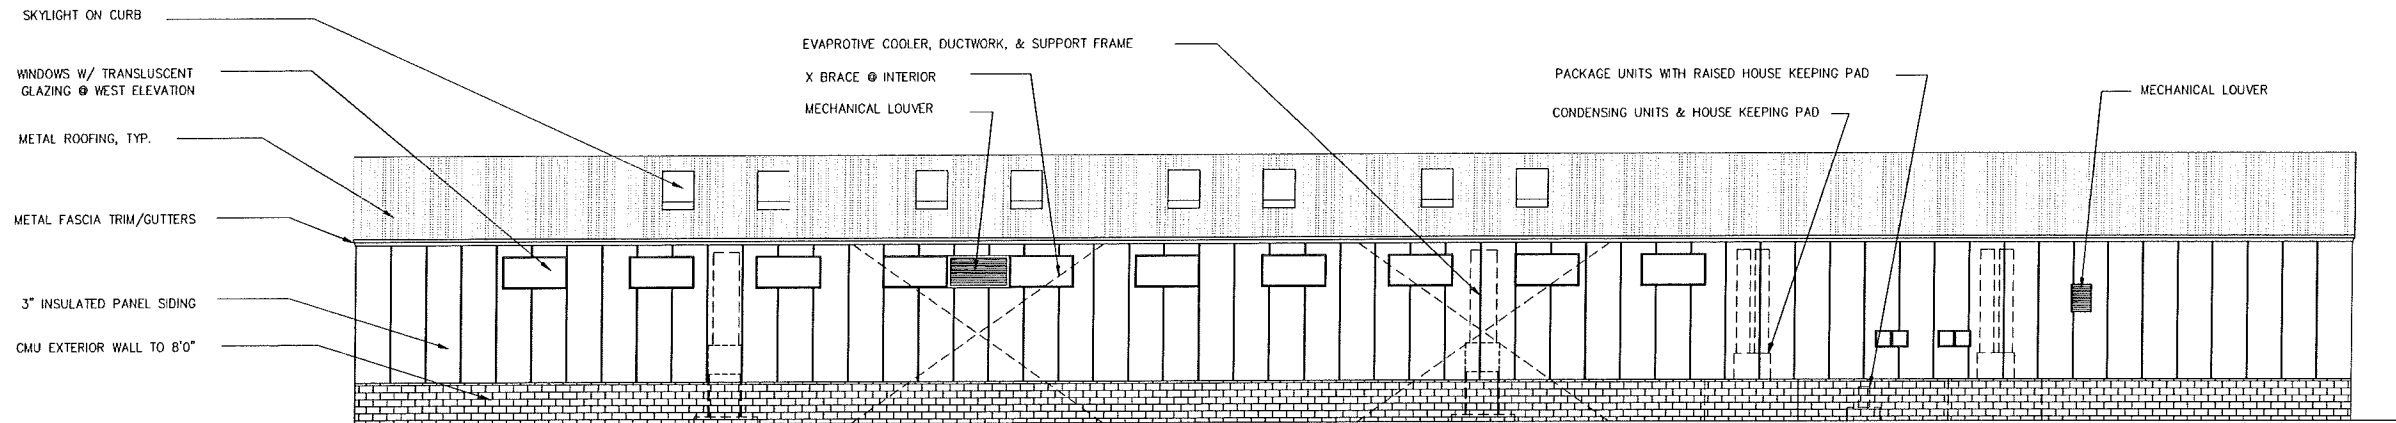

② TAG PLANT SOUTH ELEVATION
1/8" = 1'-0"

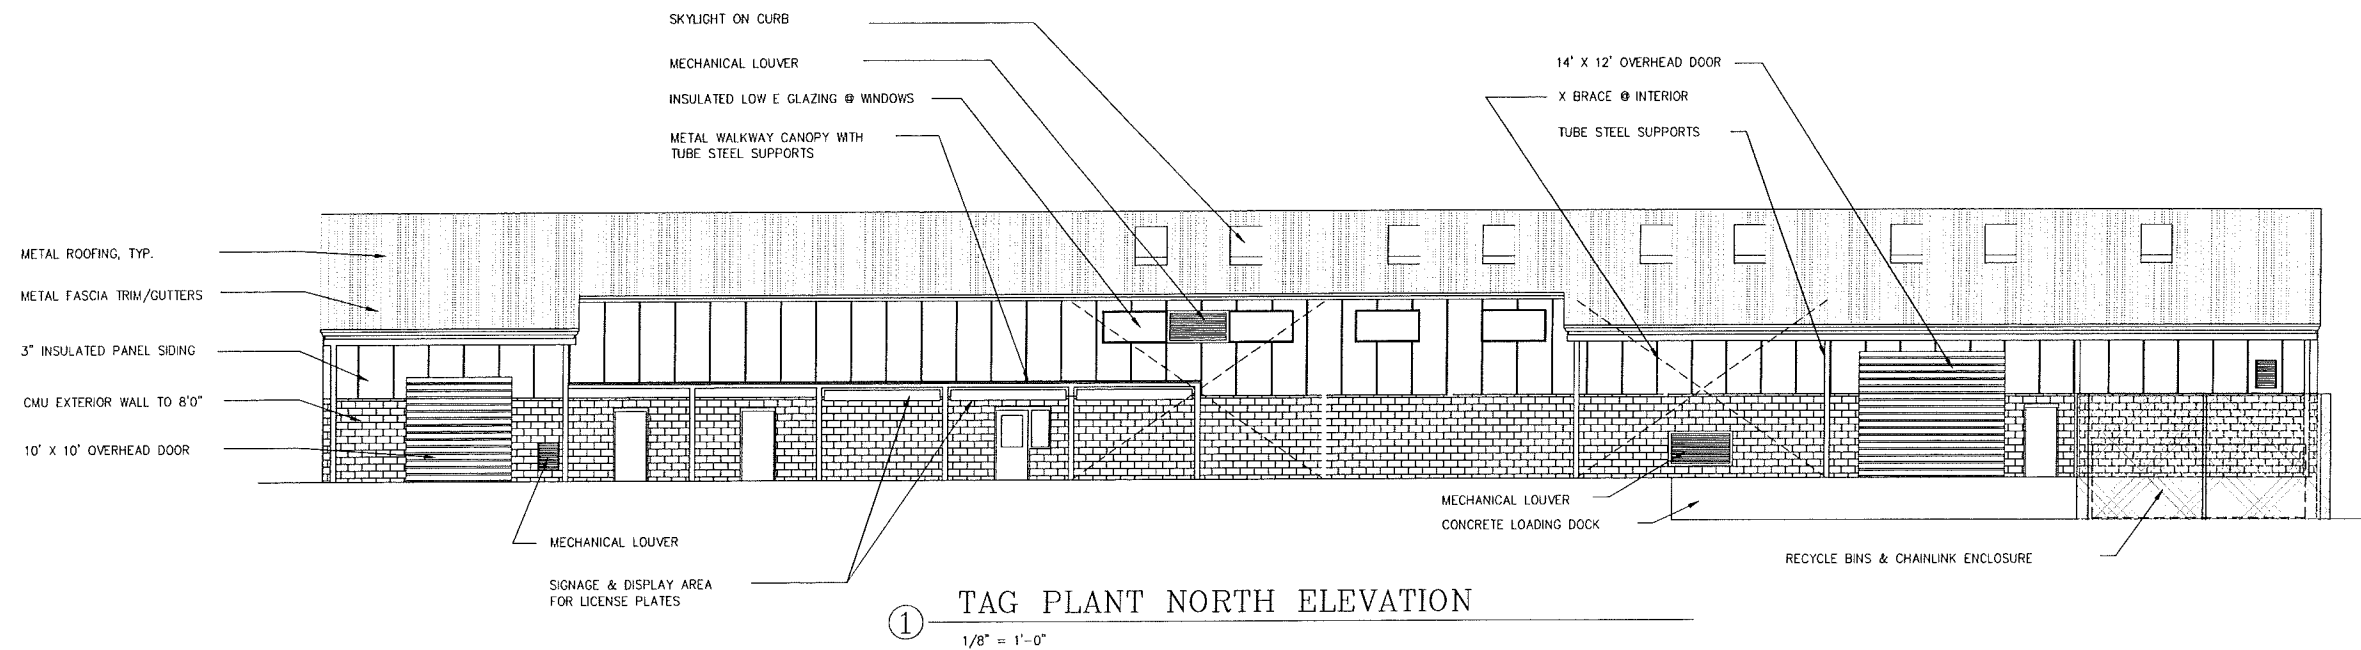

① TAG PLANT NORTH ELEVATION
1/8" = 1'-0"

revisions

architects + llc
environmental
designers

35 Martin St.
Reno, NV 89509
775-325-9801
FAX 775-329-8292

Project
NEW TAG PLANT @ NNCC for
Department Of Motor Vehicles
STATE PUBLIC WORKS DIVISION
Project # 13-C03
Carson City, Nevada

sheet title
EXTERIOR
ELEVATIONS

drawn by

checked by

date

2/28/2014


600 00

300 13-C03


tag Plant - NCC

sheet


A3.0

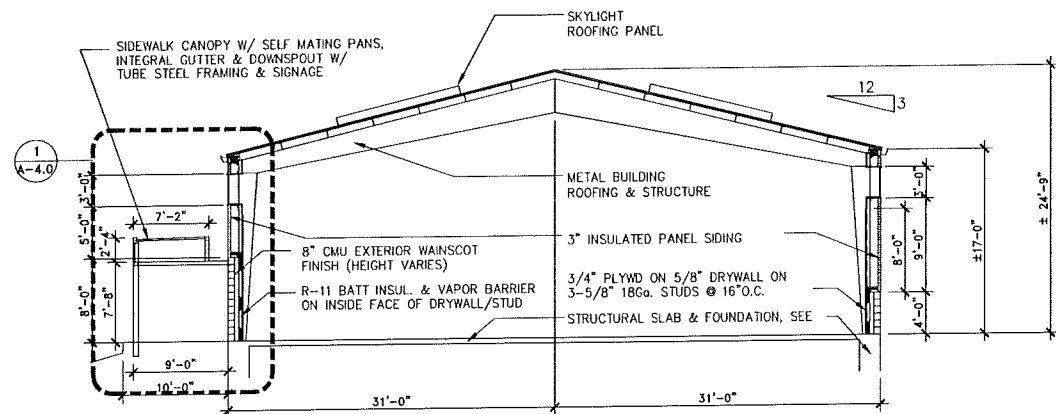


④ TAG PLANT BUILDING SECTION
1/8" = 1'-0"

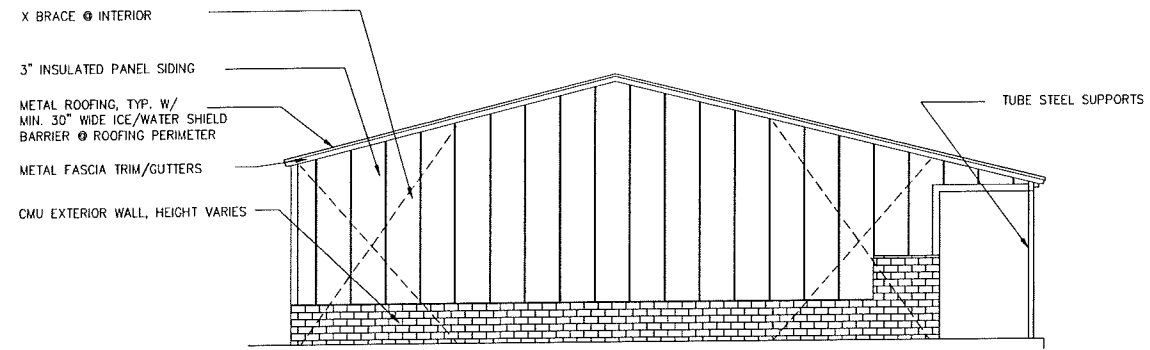

② TAG PLANT EAST ELEVATION
1/8" = 1'-0"

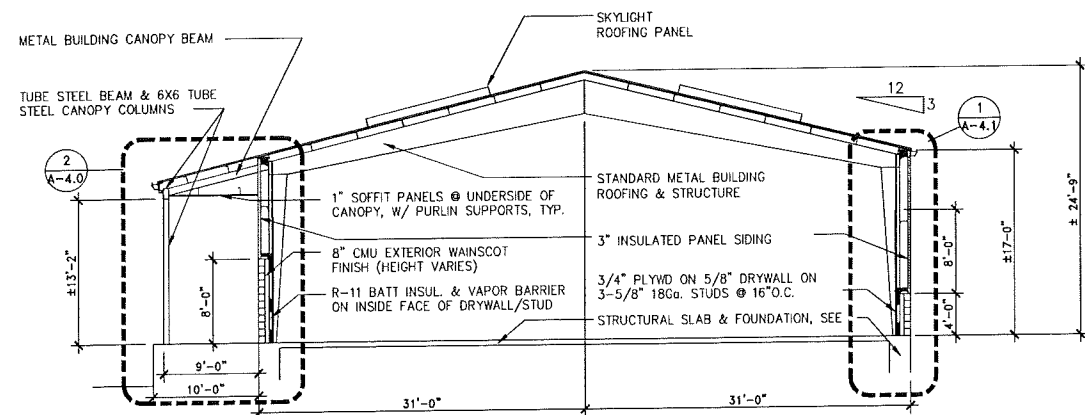


③ TAG PLANT BUILDING SECTION @ LOADING DOCK
1/8" = 1'-0"

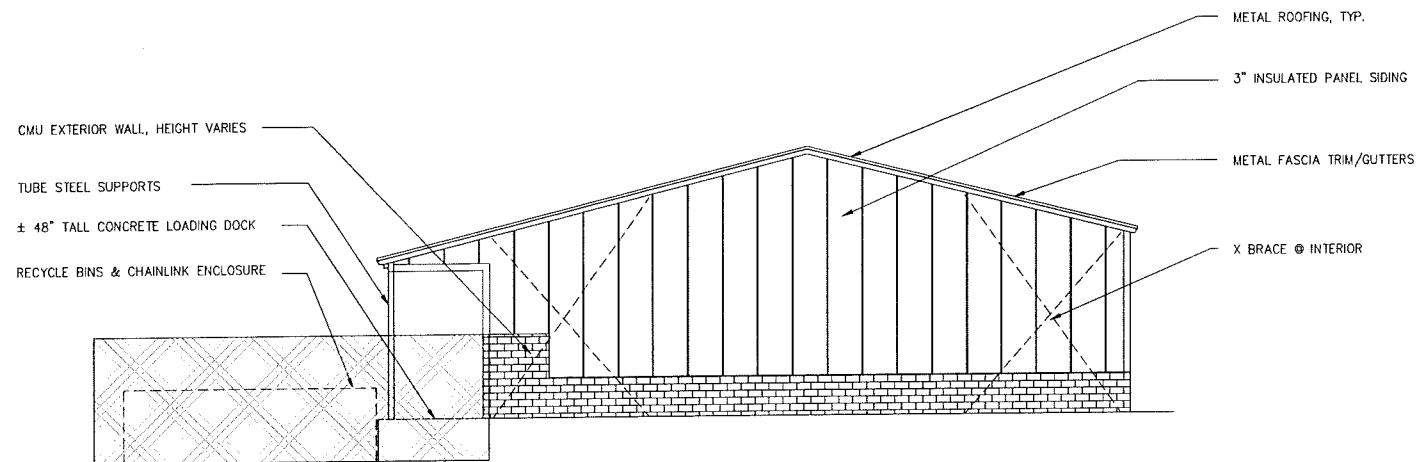


① TAG PLANT WEST ELEVATION
1/8" = 1'-0"

revisions	
architects + llc environmental designers 35 Martin St. Bloomington, IN 47403 775-323-8001 FAX 775-323-8222	
Project: NEW TAG PLANT @ NNCC for Department of Motor Vehicles STATE PUBLIC WORKS DIVISION Project # 13-C03 Carson City, Nevada	
sheet title ELEVATIONS & SECTION	
drawn by PV	
checked by PV	
date 2/28/2011	
job no. 99118-03 TAG PLANT - WEST	
sheet A3.1	

Z:\Autocad\Paul-Job\arcplus-jobs\SPWD - TAG PLANT\Drawing Files\Tag Plant Metal Bldg Floor Plan 02 17 14.dwg, 3/17/2014 9:21:01 AM

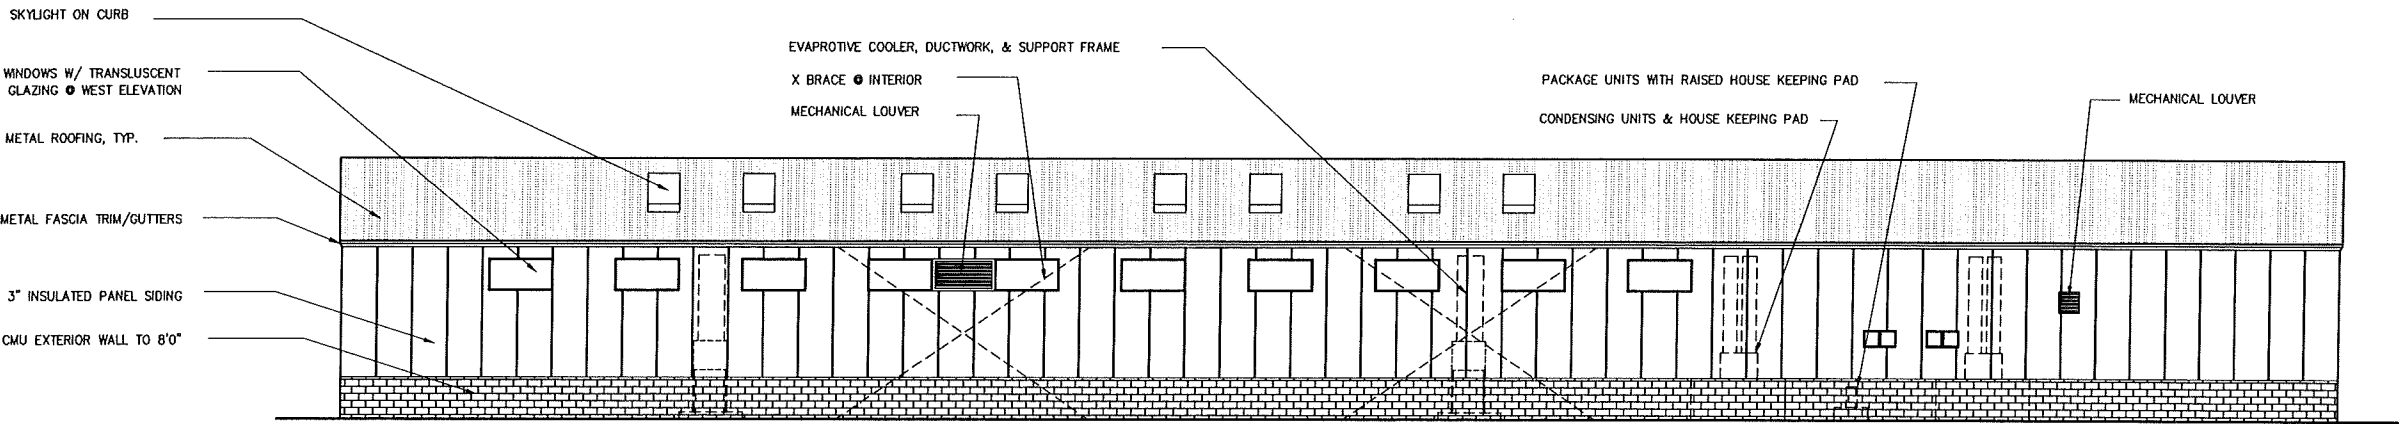

② TAG PLANT SOUTH ELEVATION
1/8" = 1'-0"

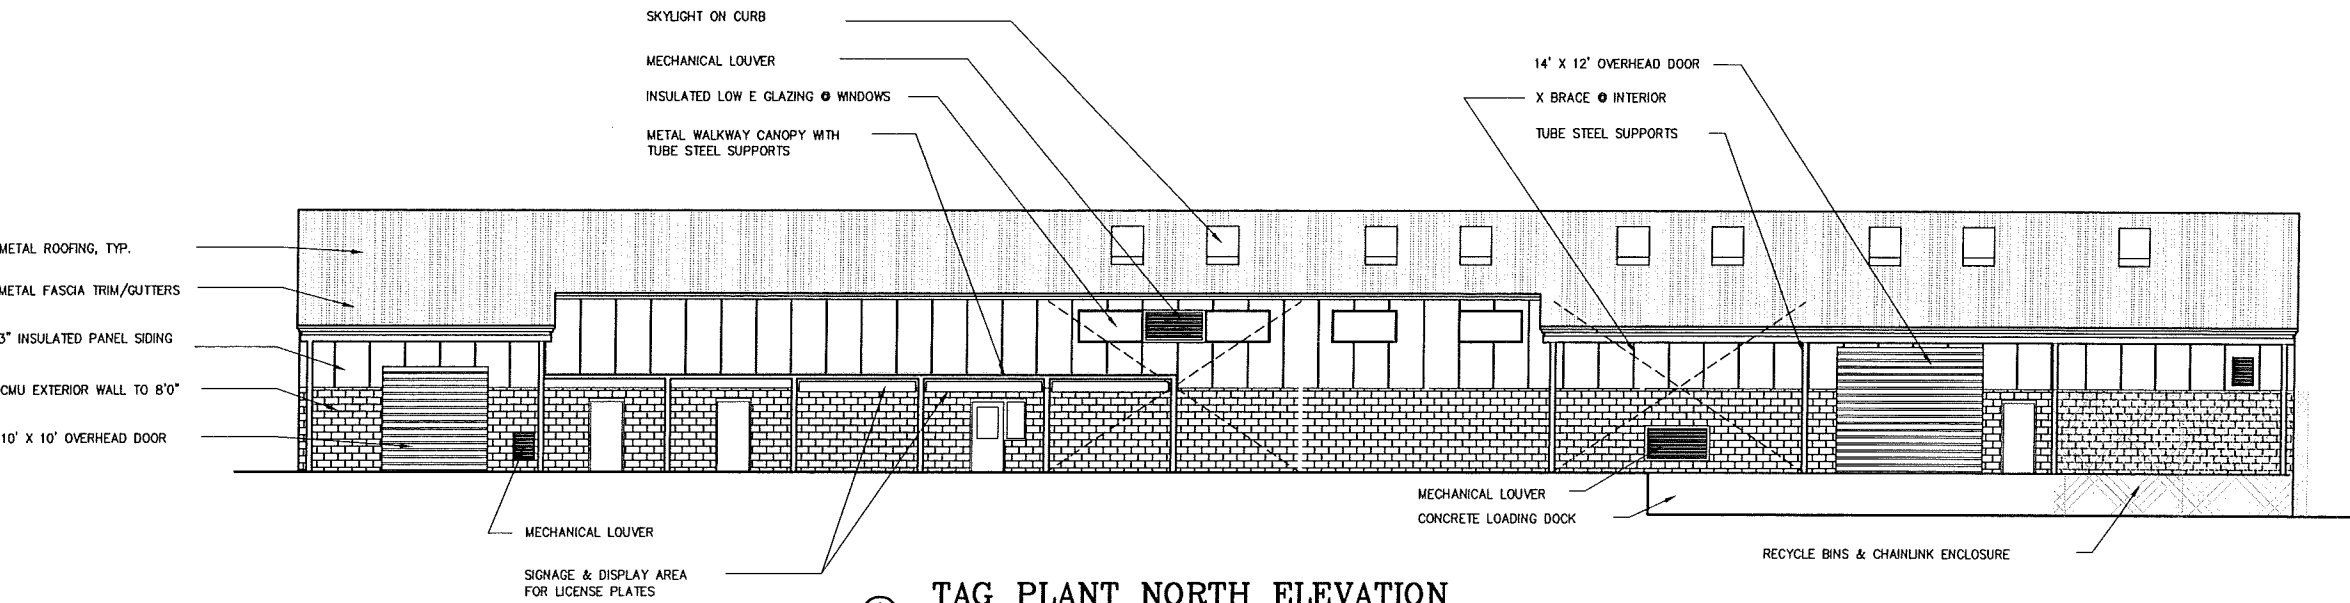

① TAG PLANT NORTH ELEVATION
1/8" = 1'-0"

revisions

architects + llc

environmental designers

35 Martin St.
Reno, NV, 89509
775-329-9001
FAX 775-329-8292

Project

NEW TAG PLANT @ NCC for
Department of Motor Vehicles
STATE PUBLIC WORKS DIVISION
Project # 13-C03
Carson City, Nevada

sheet title

EXTERIOR
ELEVATIONS

drawn by

RY

checked by

RY

date

2/28/2014

job no.

SPWD 13-C03
Tag Plant - ME

sheet

A3.0