


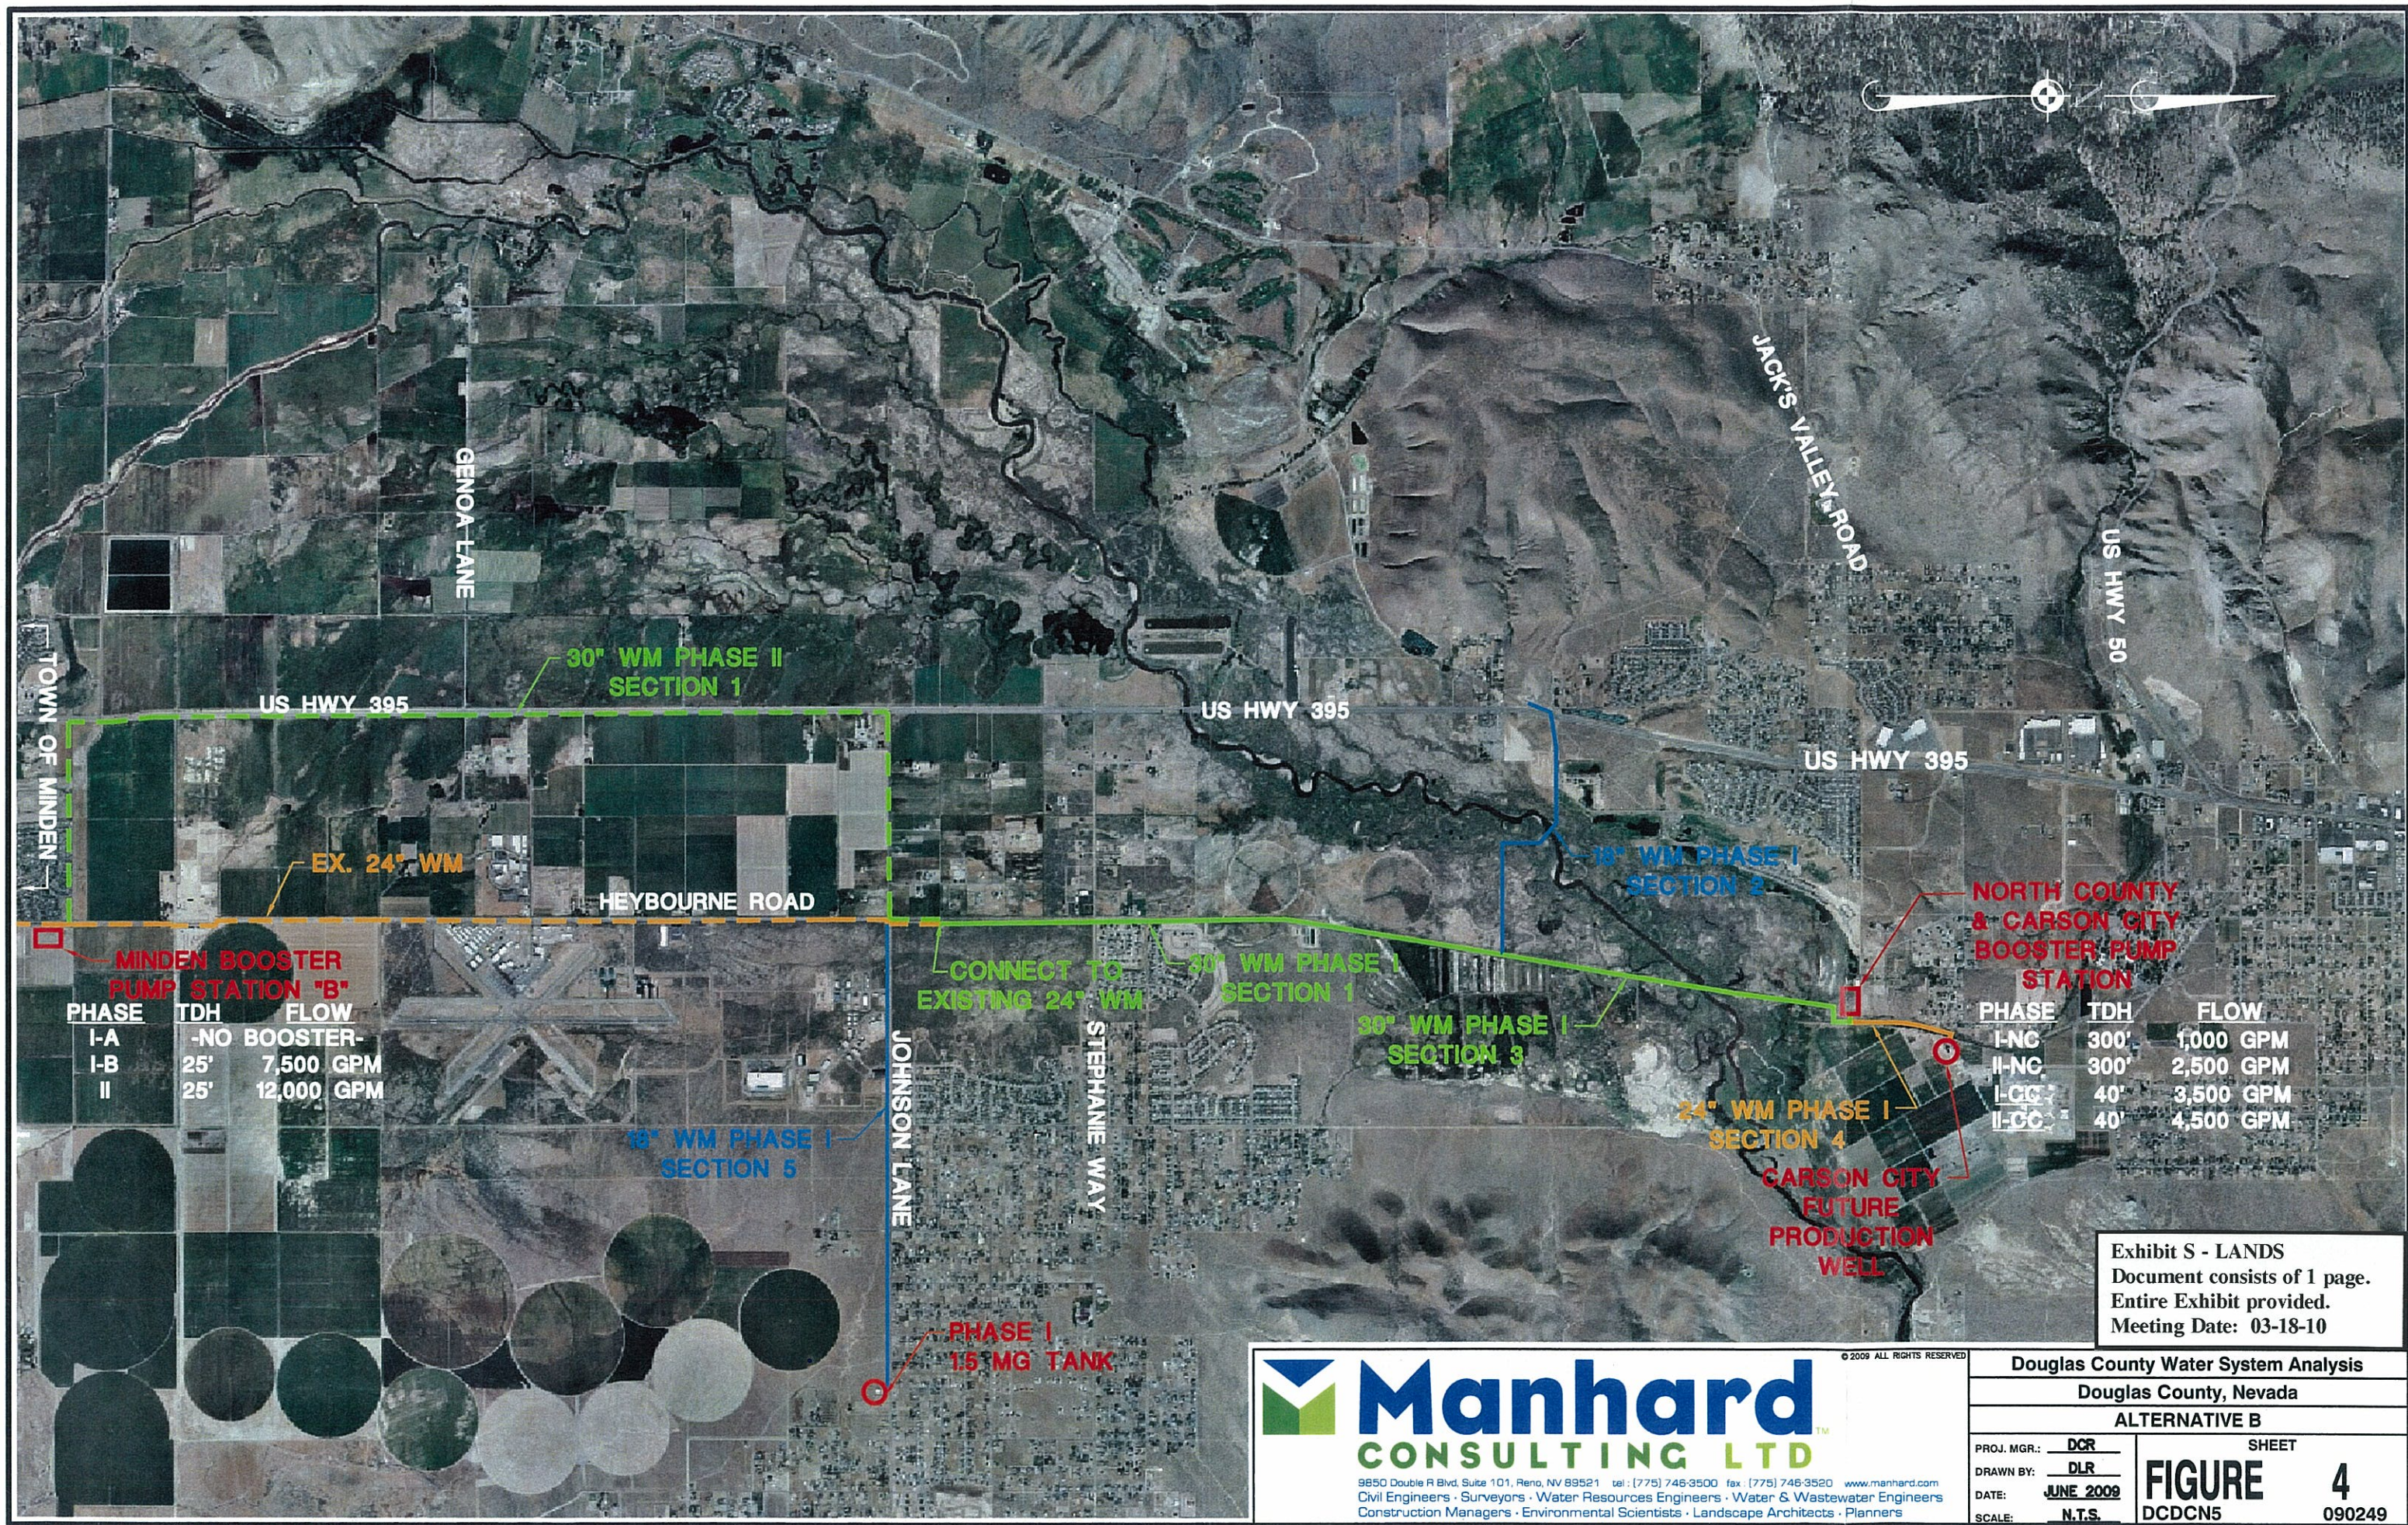

PHASE	TDH	FLOW
I-A	-NO BOOSTER-	
I-B	25'	7,500 GPM
II	25'	12,000 GPM

PHASE	TDH	FLOW
I-NC	300'	1,000 GPM
II-NC	300'	2,500 GPM
I-CC	40'	3,500 GPM
II-CC	40'	4,500 GPM

Exhibit S - LANDS
Document consists of 1 page.
Entire Exhibit provided.
Meeting Date: 03-18-10

Manhard
CONSULTING LTD

9850 Double R Blvd, Suite 101, Reno, NV 89521 tel: (775) 746-3500 fax: (775) 746-3520 www.manhard.com
Civil Engineers • Surveyors • Water Resources Engineers • Water & Wastewater Engineers
Construction Managers • Environmental Scientists • Landscape Architects • Planners

Douglas County Water System Analysis

Douglas County, Nevada

ALTERNATIVE B

PROJ. MGR.: DCR
DRAWN BY: DLR
DATE: JUNE 2009
SCALE: N.T.S.

SHEET
FIGURE
DCDCN5

4

090249